



BR+A CONSULTING ENGINEERS
 10 Guest Street, 4th Floor
 Boston, MA 02135
 617.254.0016
 brplusa.com


PROJECT: DUKE UNIVERSITY
 OIT COMMUNICATIONS ROOM REQUIREMENTS

DESCRIPTION: TYPICAL TR RACK POWER RECEPTACLE
 OPTIONS


JOB NO.: --
 CHECKED: RMT
 DRAWN: AMV
 DATE: 12/05/2019
 SCALE: 1" = 1'-0"
 SKETCH:

T501

REV. DWG:

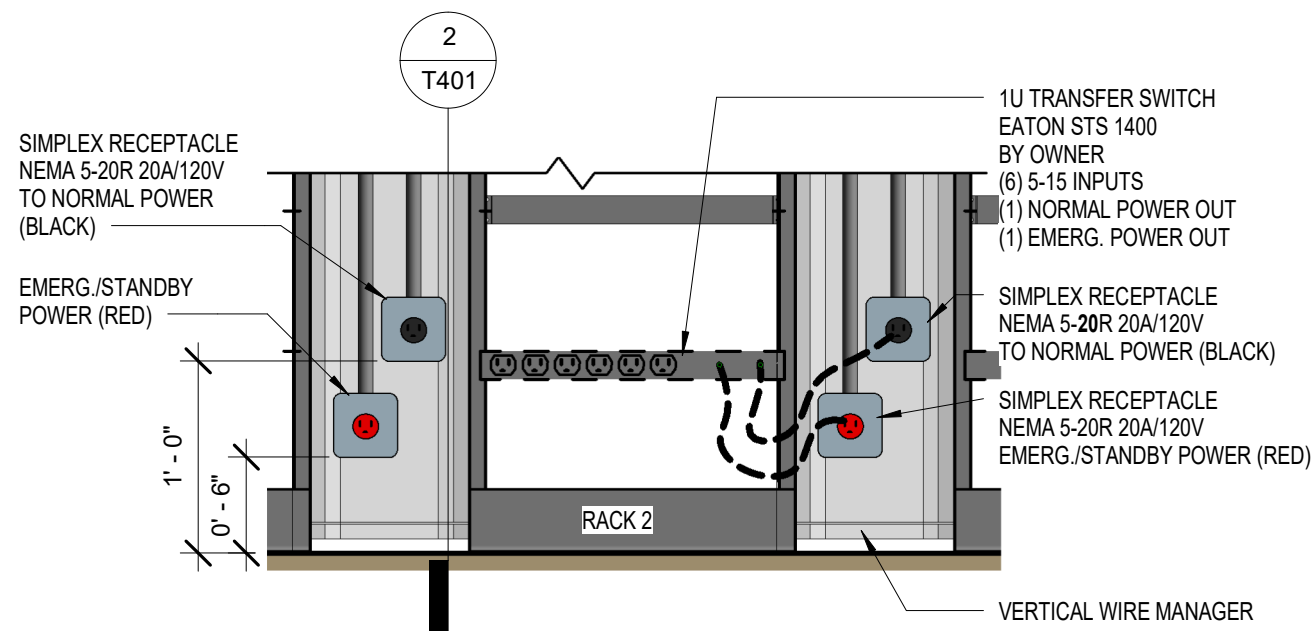

1 POWER RECEPTACLES REAR OF RACKS - EMERGENCY POWER AVAILABLE
 1" = 1'-0"

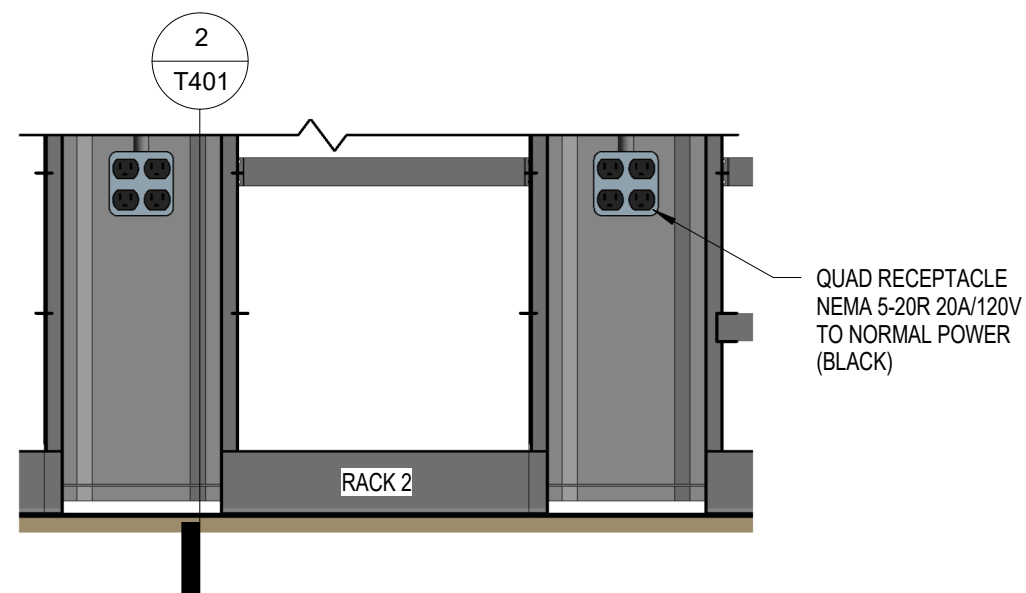

2 POWER RECEPTACLES REAR OF RACKS - EMERGENCY POWER NOT AVAILABLE
 1" = 1'-0"